




CONTAINERISED UNITS FLOOR PLAN TYPE 1

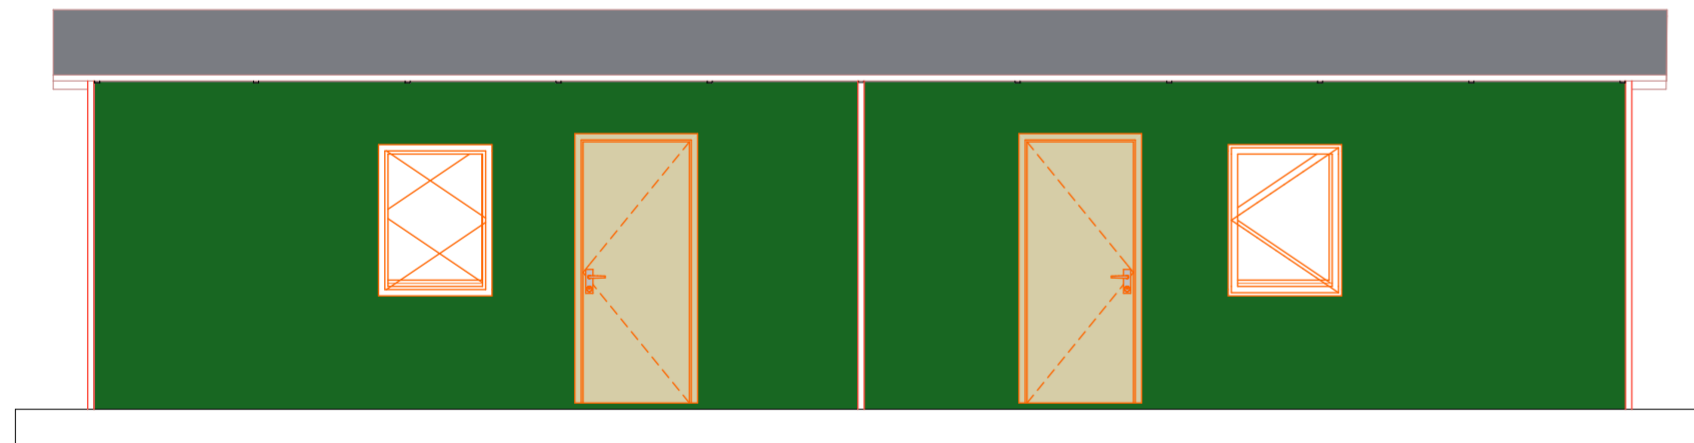


South Elevation

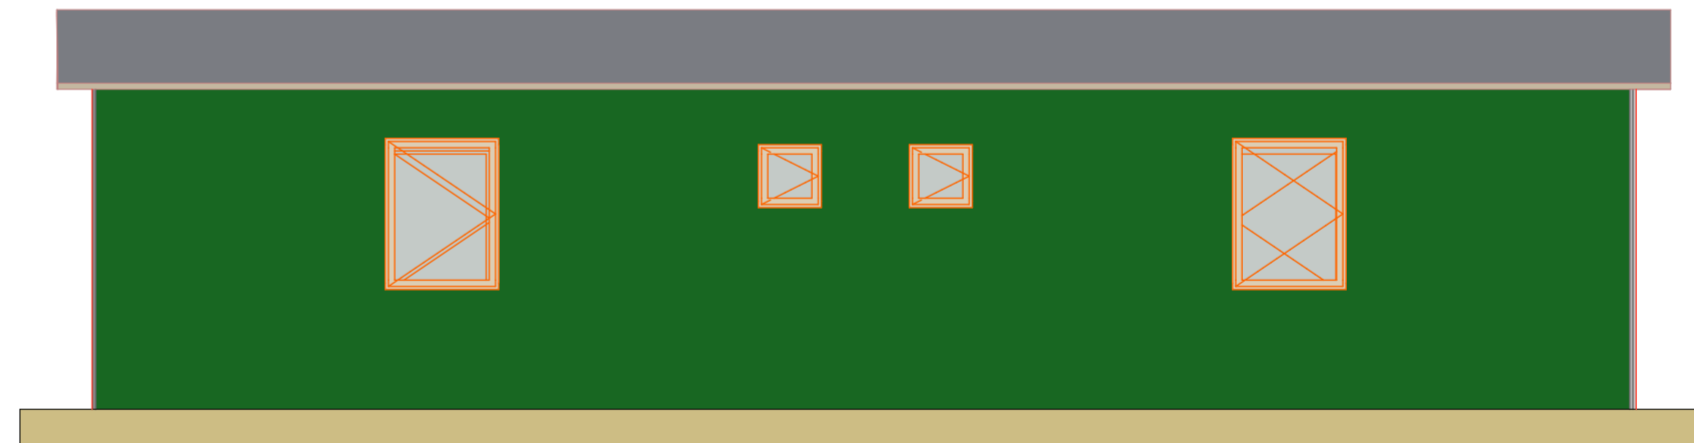


NORTH ELEVATION

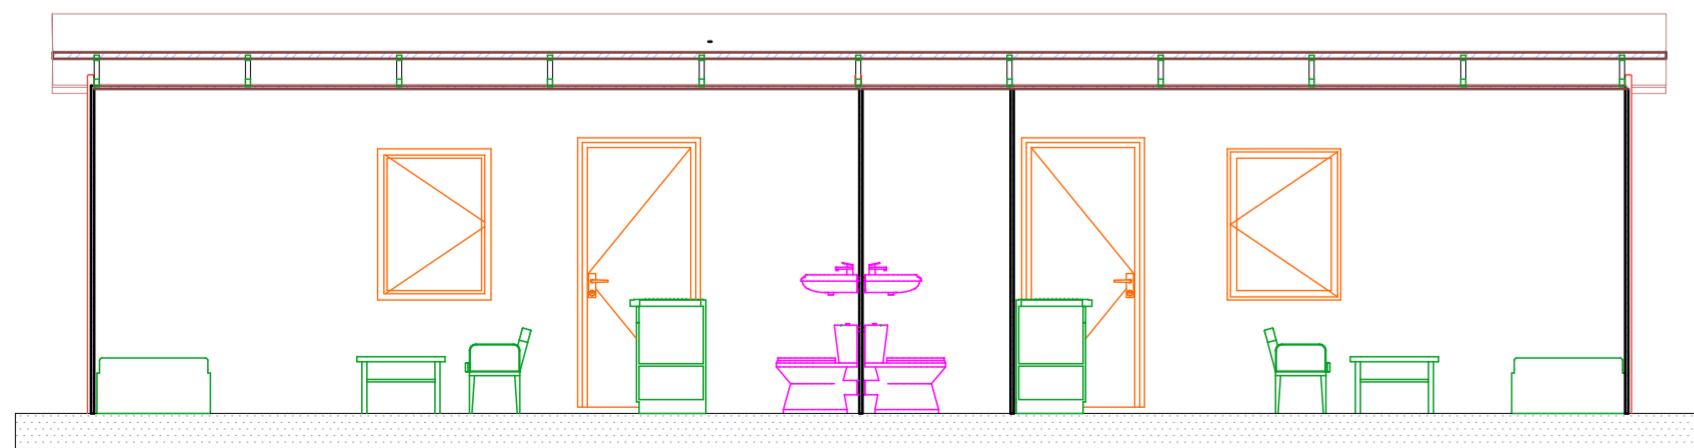

SECTION 01

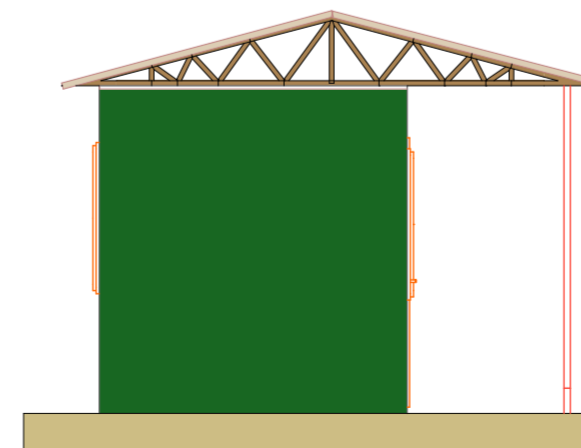

WEST ELEVATION

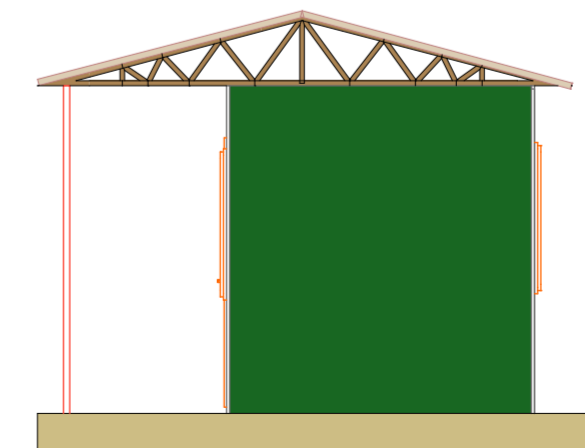

EAST ELEVATION

NOTES

D1
900*2100 mm

D2
750*2100 mm

W1
900*1200 mm

W2
500*500 mm

Company Title



KenGen

KENYA ELECTRICITY GENERATING COMPANY LTD
OLKARIA GEOTHERMAL PROJECT
P.O. BOX 785-20117
MOI SOUTH LAKE ROAD
NAIVASHA.

Drawing Name
PROPOSED CONTAINERISED HOUSING UNITS, EBURU.


Description
PLAN

Task	Signature	Date
Designed		
Drawn		
Checked by 1		
Checked by 2		
Approved		

SCALE: 1: DIMENSIONS IN MM

Layout ID #LayID Revision #RevID

NORTH ELEVATION

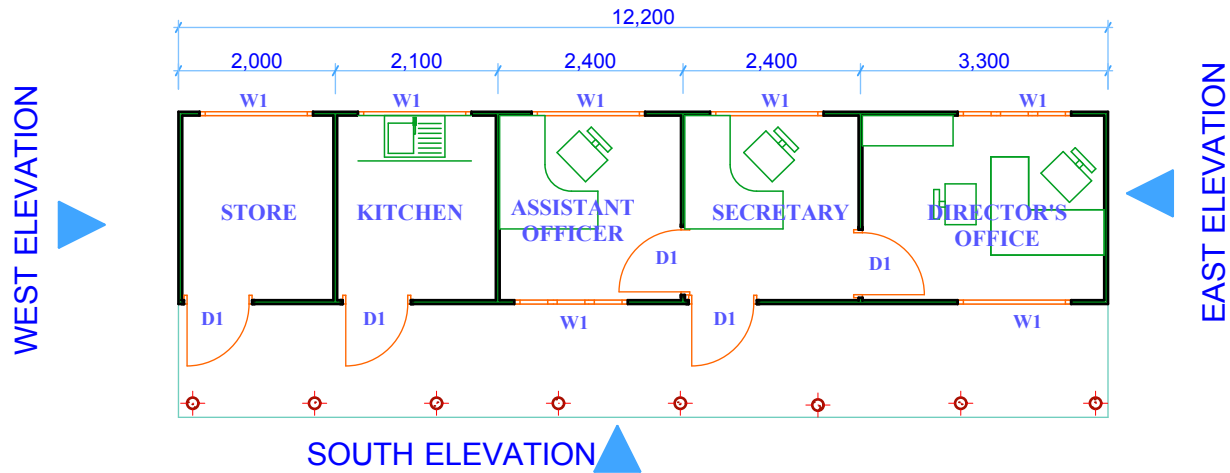

SOUTH ELEVATION

CONTAINERISED HOUSING UNITS FLOOR PLAN TYPE 2

NOTES

All dimensions in millimeters.

D1
900*2100

W1
1500*1500

Company Title



**KENYA ELECTRICITY
GENERATING COMPANY**

P.O. BOX 785-20117
MOI SOUTHLAKE ROAD
NAIVASHA

Drawing Name

CONTAINERISED HOUSING UNITS TYPE 2

Drawn by

#CAD Technician

Date

MAY 2018

Checked by

#Architect

Date

MAY 2018

Drawing Scale


1:100, 1:150

Layout ID


#LayID

Status


Revision

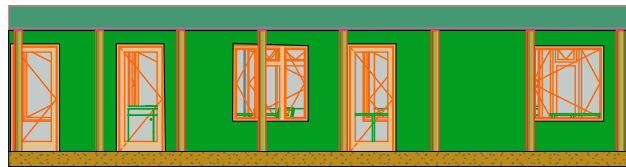


SOUTH ELEVATION 1:150

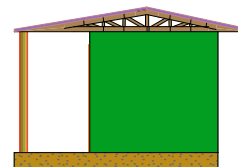


East Elevation 1:150

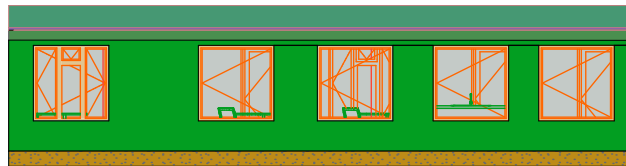

NORTH ELEVATION 1:150

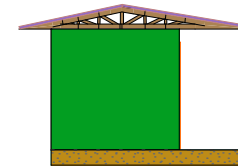

West Elevation 1:150

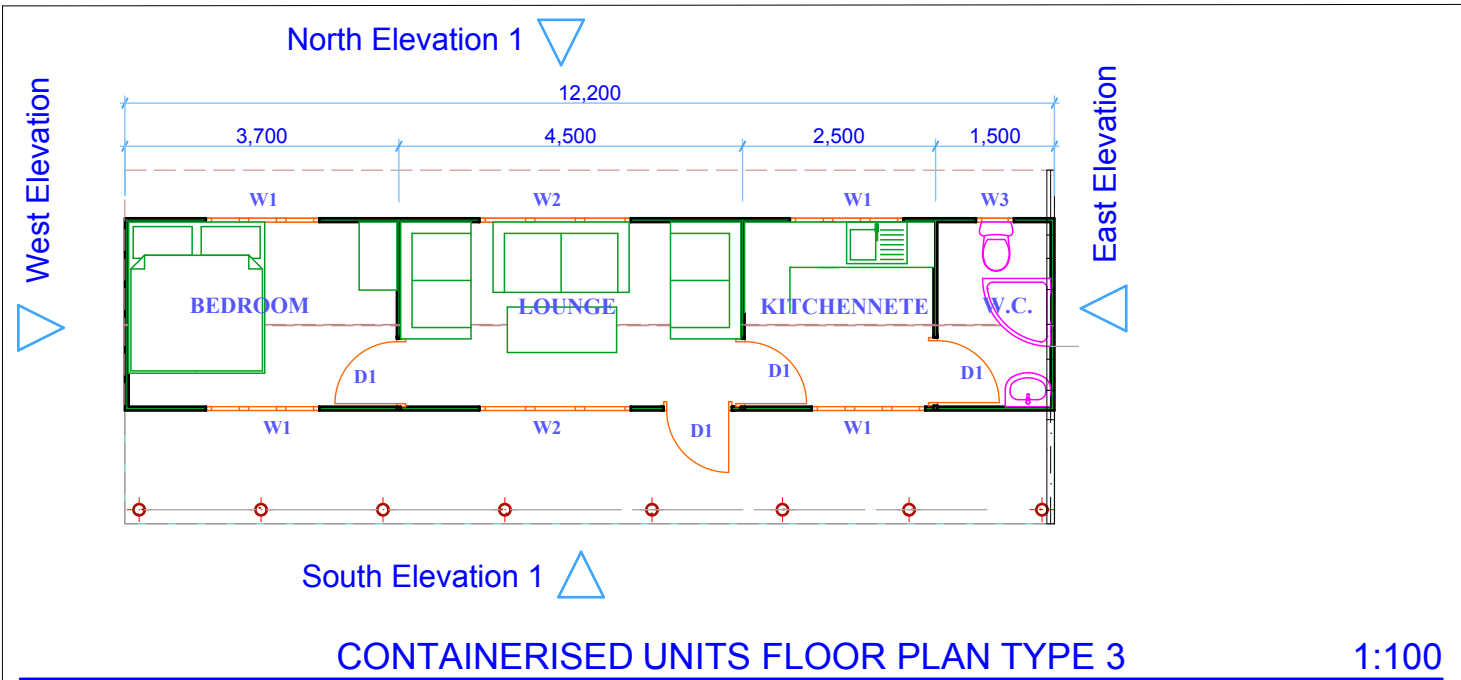

NOTES

All dimensions in millimeters.

D1
900*2100

W1
1500*1500

W2
2000*1500

W3
500*500





Company Title



KenGen
Energy for the nation

**KENYA ELECTRICITY
GENERATING COMPANY**

P.O. BOX 785-20117
MOI SOUTHLAKE ROAD
NAIVASHA

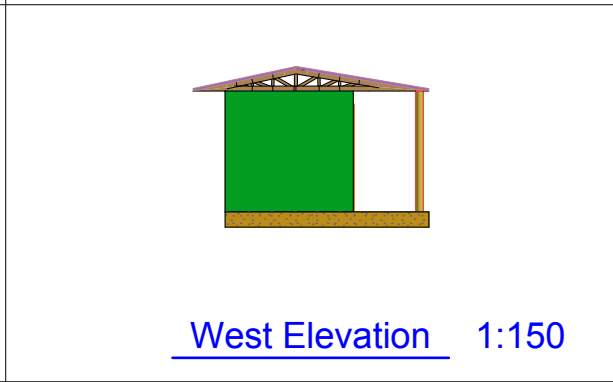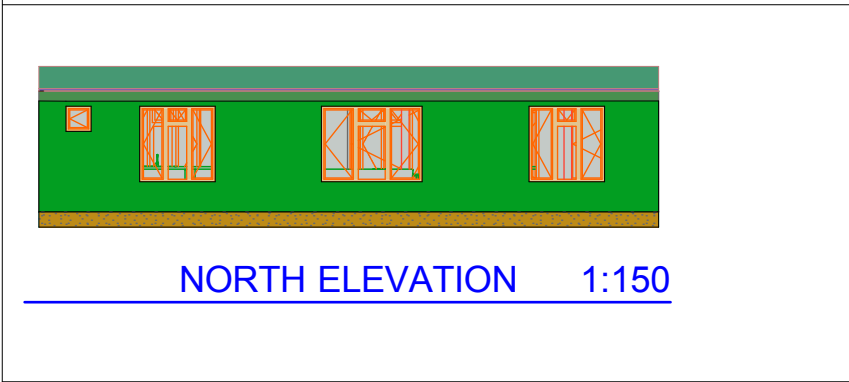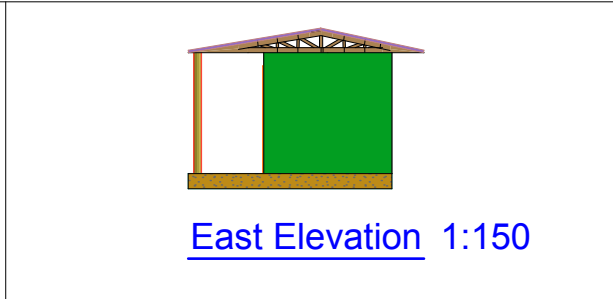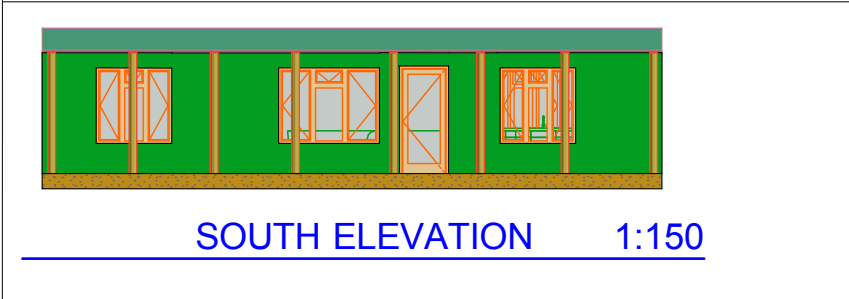

Drawing Name
CONTAINERISED HOUSING UNITS TYPE 3

Drawn by #CAD Technician	Date MAY 2018
Checked by #Architect	Date MAY 2018
Drawing Scale 1:100, 1:150	
Layout ID #LayID	Status Revision