




## CONTAINERISED UNITS FLOOR PLAN TYPE 1

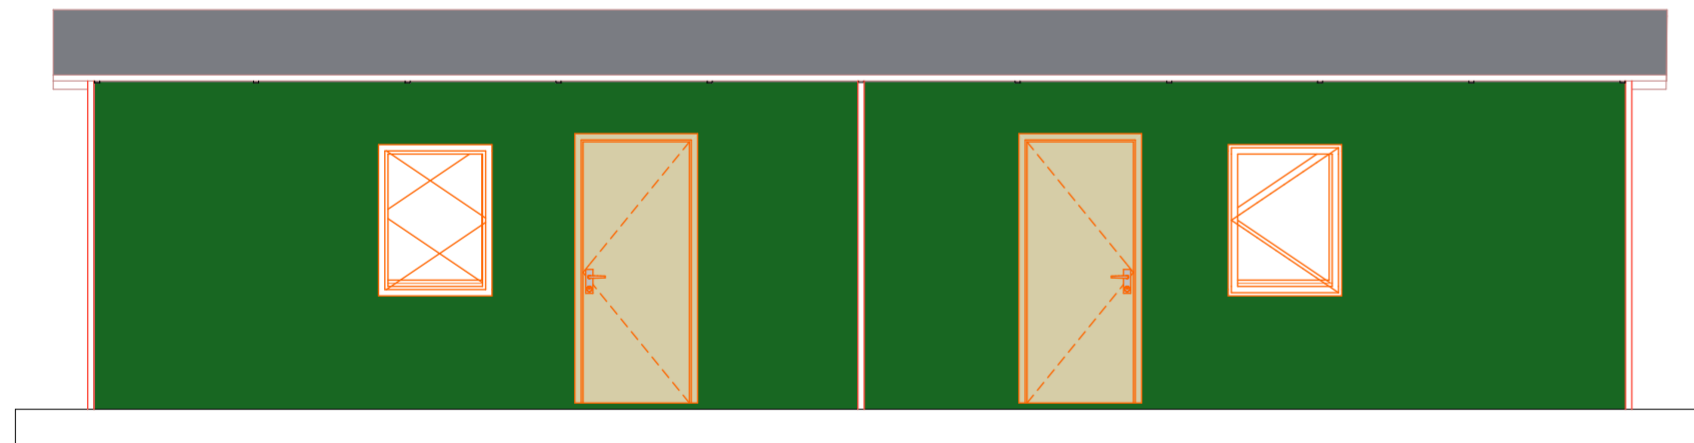


South Elevation

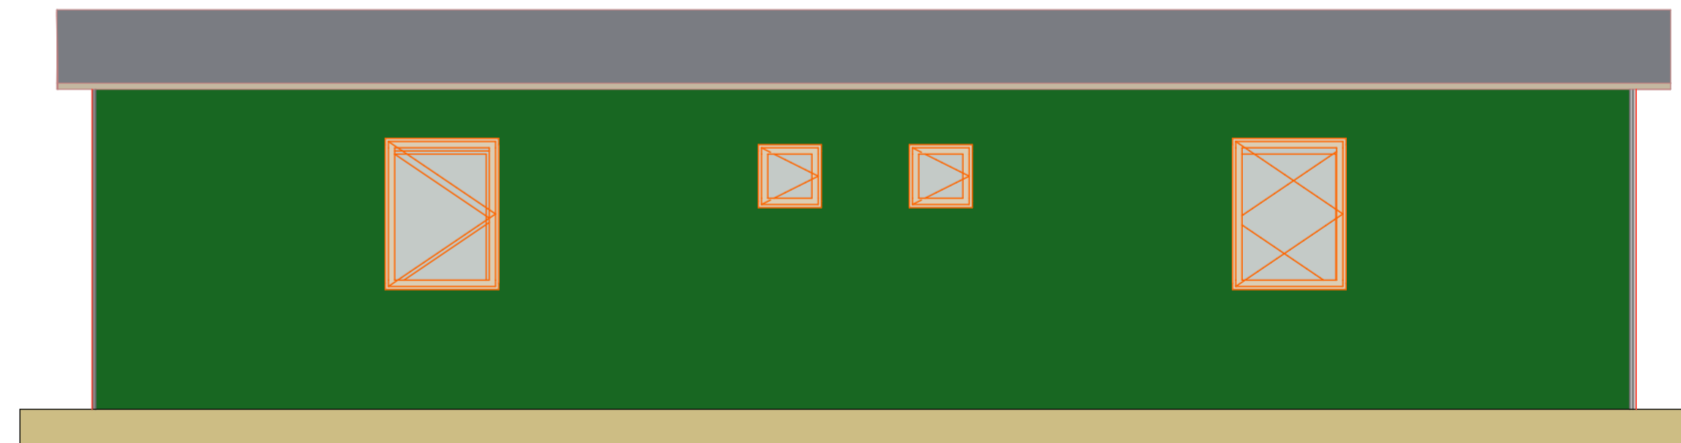


NORTH ELEVATION

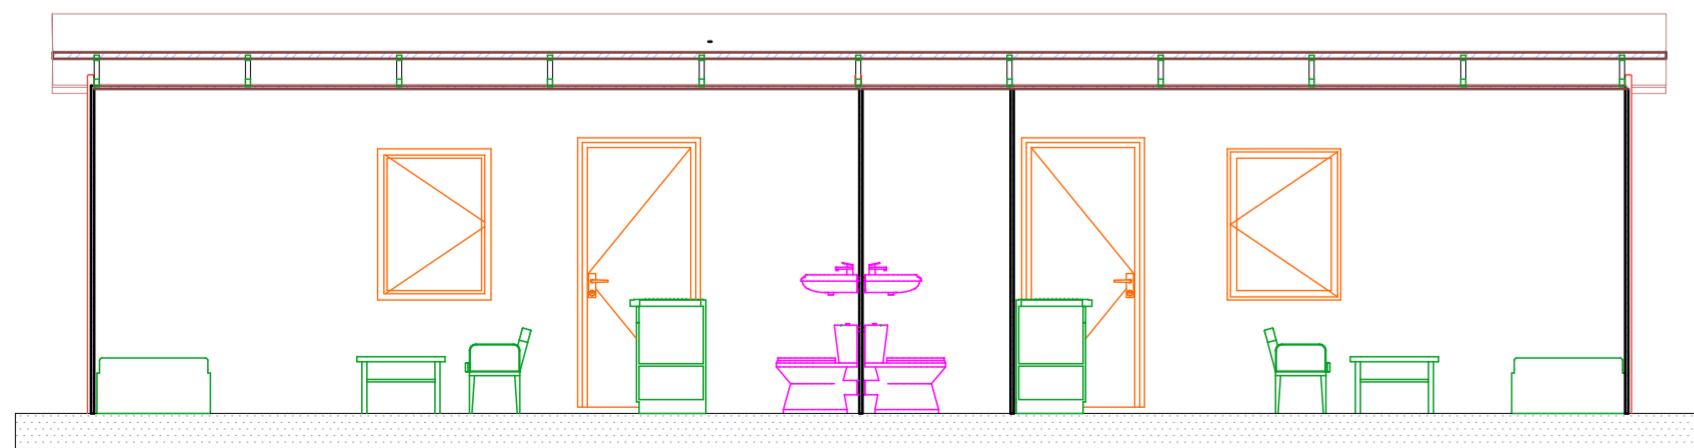

SECTION 01

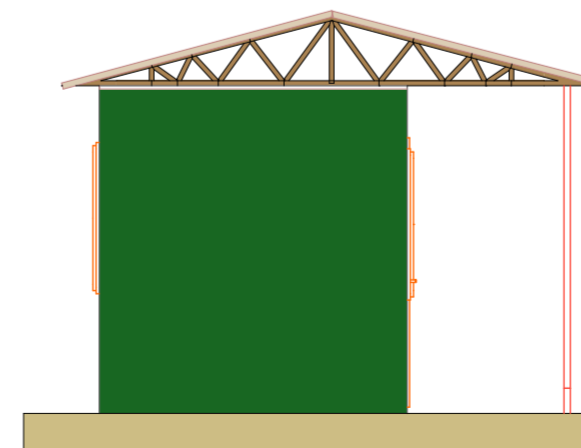

WEST ELEVATION

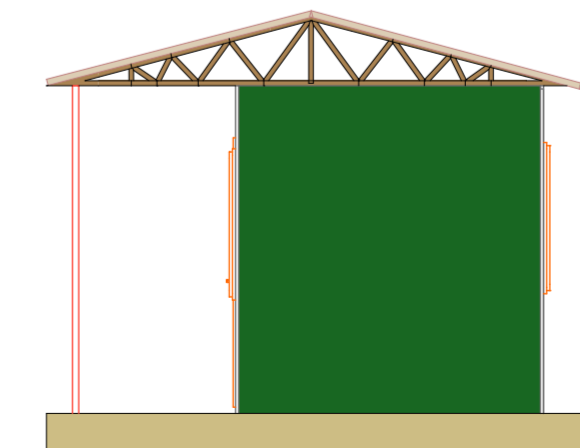

EAST ELEVATION

## NOTES

D1  
900\*2100 mm

D2  
750\*2100 mm

W1  
900\*1200 mm

W2  
500\*500 mm

Company Title



**KenGen**

KENYA ELECTRICITY GENERATING COMPANY LTD  
OLKARIA GEOTHERMAL PROJECT  
P.O. BOX 785-20117  
MOI SOUTH LAKE ROAD  
NAIVASHA.

Drawing Name  
**PROPOSED CONTAINERISED HOUSING UNITS, EBURU.**

Description  
**PLAN**

Task	Signature	Date
Designed		
Drawn		
Checked by 1		
Checked by 2		
Approved		

SCALE: 1: DIMENSIONS IN MM

Layout ID #LayID Revision #RevID