



Support Name	Eastings	Northings	Elevation
1	200814.55	9900692.16	1902.48
2	200819.28	9900687.05	1901.80
3	200822.06	9900684.01	1895.50
4	200826.23	9900679.78	1894.50
5	200830.39	9900675.35	1894.00
6	200834.43	9900670.98	1893.50
7	200838.46	9900666.88	1892.80
8	200839.26	9900666.09	1892.80
9	200841.97	9900663.24	1892.50
10	200844.02	9900660.99	1892.30
11	200845.28	9900659.74	1892.00
12	200846.00	9900658.94	1892.00
13	200845.34	9900659.60	1895.00
14	200851.16	9900653.65	1891.20
15	200855.99	9900648.49	1890.50
16	200861.08	9900643.13	1890.50
17	200865.98	9900638.04	1890.32
18	200870.21	9900633.61	1890.11
19	200874.58	9900629.04	1889.92
20	200878.81	9900624.55	1889.72
21	200883.18	9900619.92	1889.54
22	200884.63	9900618.40	1889.21
23	200888.60	9900614.23	1888.88
24	200892.83	9900609.86	1888.56
25	200896.87	9900605.50	1888.48
26	200901.10	9900601.13	1888.28
27	200905.27	9900596.90	1888.11
28	200909.24	9900592.47	1887.90
29	200913.80	9900587.84	1887.72
30	200917.64	9900583.93	1886.82
31	200920.48	9900580.89	1886.61
32	200926.57	9900574.47	1886.32
33	200929.21	9900571.63	1886.00
34	200932.92	9900568.53	1886.00
35	200936.23	9900564.50	1886.00
36	200940.13	9900559.20	1886.00
37	200943.30	9900546.43	1886.00
38	200952.92	9900558.53	1886.00
39	200966.23	9900554.50	1886.00
40	200970.13	9900550.20	1886.00
41	200983.30	9900546.43	1886.00
42	200983.30	9900574.47	1886.00

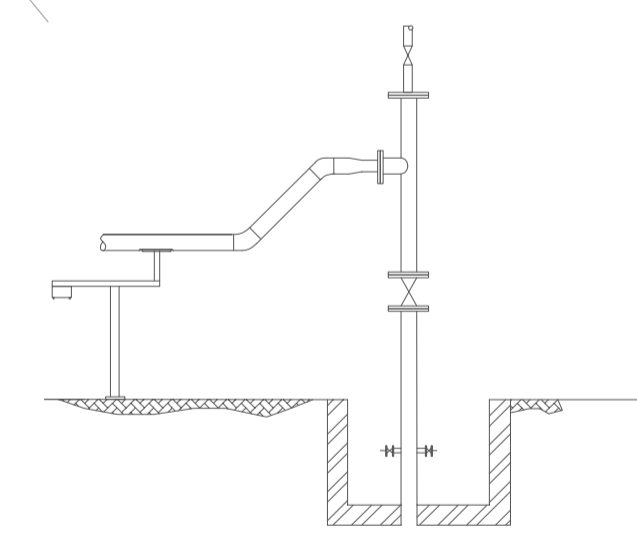

DETAIL 1

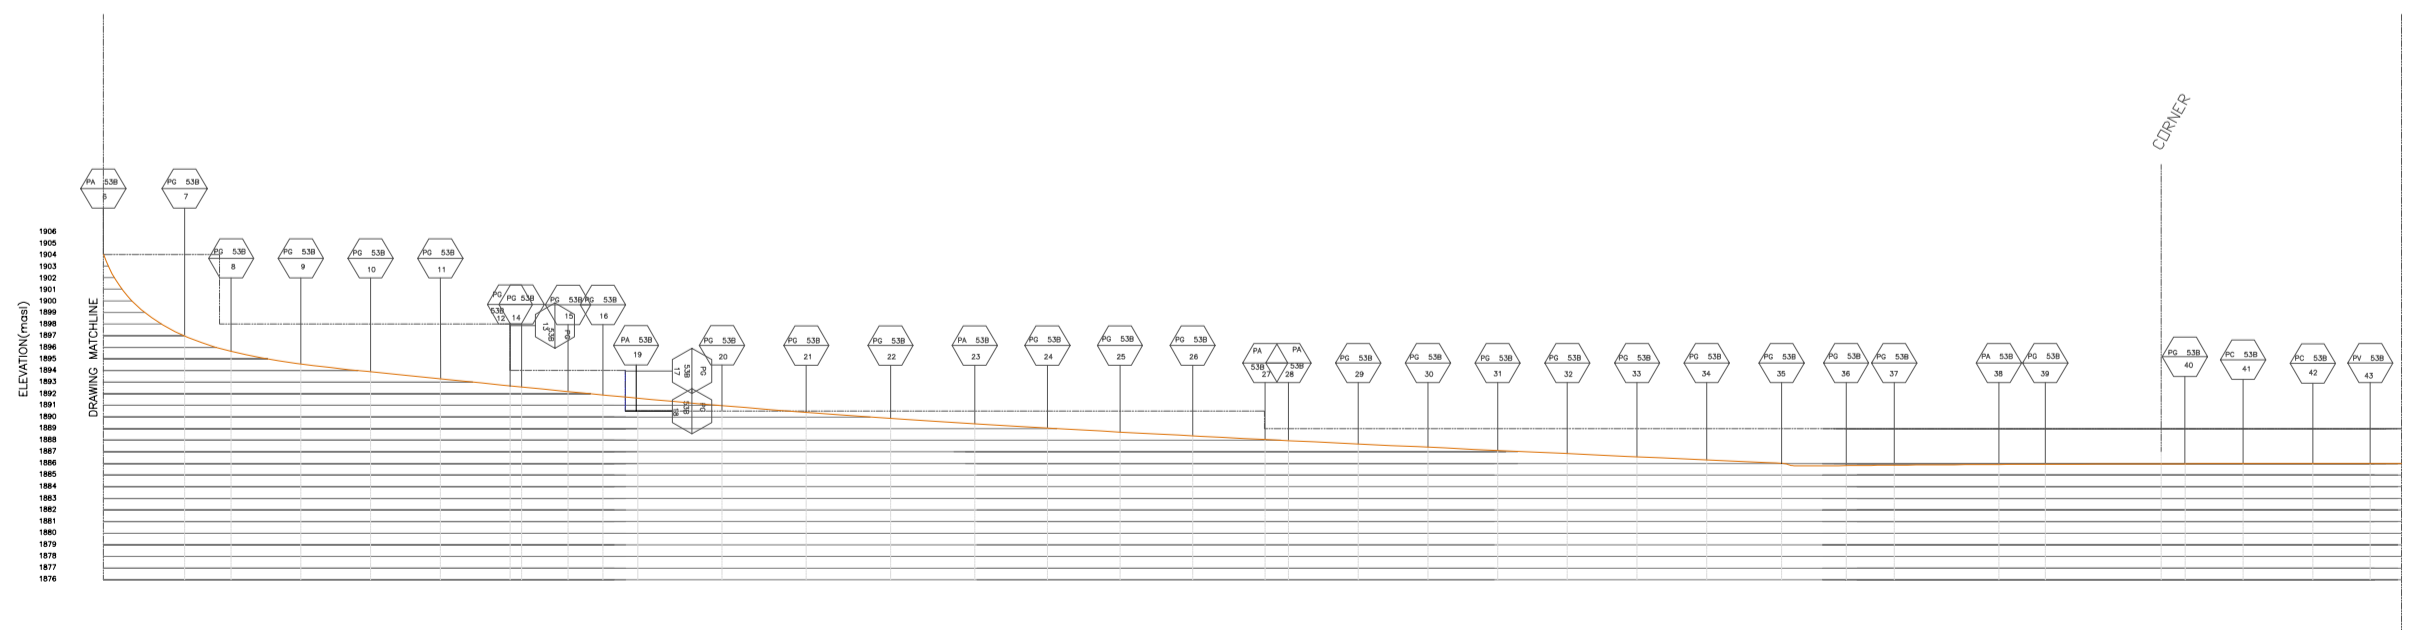

FIRM NAME AND ADDRESS



PROJECT NAME AND ADDRESS
 CONNECTION OF MAKE UP WELLS
 DW-53B, DW-53C AND DW-53D AT
 OLKARIA GEOTHERMAL PROJECT

DRAWING TITLE
 PLAN AND PROFILE SHEET 2

DRAWING No.
 DW-53-SFD-EB-DRG-004

Date
 24/03/2019

Scale
 1:1