



OW-53-SFD-EB-008

Support Name	Easting	Northing	Elevation
361	20820.54	990121.31	1889.48
362	20820.02	990120.64	1889.48
363	20820.08	990119.00	1889.48
364	20820.77	990118.33	1889.48
365	20820.04	990117.36	1889.48
366	20820.52	990116.71	1889.48
367	20820.22	990115.32	1889.48
368	20820.28	990114.45	1889.48
369	20820.31	990113.64	1889.48
370	20820.03	990112.92	1889.48
371	20820.30	990112.13	1889.48
372	20820.09	990111.36	1889.48
373	20820.30	990110.60	1889.48
374	20820.03	990109.79	1889.48
375	20820.31	990109.07	1889.48
376	20820.39	990108.44	1889.48
377	20820.49	990107.85	1889.48
378	20820.36	990107.31	1889.48
379	20820.08	990106.82	1889.48
380	20820.35	990106.34	1889.48
381	20820.23	990105.90	1889.48
382	20820.30	990105.45	1889.48
383	20820.21	990105.06	1889.48
384	20820.09	990104.61	1889.48
385	20820.08	990104.20	1889.48
386	20820.05	990103.83	1889.48
387	20820.31	990103.48	1889.48
388	20820.38	990103.16	1889.48
389	20820.46	990102.86	1889.48
390	20820.38	990102.58	1889.48
391	20820.70	990102.31	1889.48
392	20820.64	990102.07	1889.48
393	20779.52	990101.84	1889.48
394	20779.14	990101.62	1889.48
395	20779.02	990101.41	1889.48
396	20779.17	990101.21	1889.48
397	20779.29	990101.02	1889.48
398	20779.47	990100.84	1889.48
399	20779.29	990100.68	1889.48
400	20779.41	990100.53	1889.48
401	20779.85	990100.39	1889.48
402	20779.47	990100.26	1889.48
403	20779.62	990100.14	1889.48
404	20779.54	990099.99	1889.48
405	20779.36	990099.87	1889.48
406	20779.27	990099.76	1889.48
407	20779.38	990099.65	1889.48
408	20779.30	990099.54	1889.48
409	20779.31	990099.44	1889.48
410	20779.33	990099.34	1889.48
411	20779.35	990099.24	1889.48
412	20779.37	990099.14	1889.48
413	20779.38	990099.04	1889.48
414	20779.40	990098.94	1889.48
415	20779.41	990098.84	1889.48
416	20779.43	990098.74	1889.48
417	20779.45	990098.64	1889.48
418	20779.46	990098.54	1889.48
419	20779.48	990098.44	1889.48
420	20779.50	990098.34	1889.48
421	20779.51	990098.24	1889.48
422	20779.53	990098.14	1889.48
423	20779.54	990098.04	1889.48
424	20779.56	990097.94	1889.48
425	20779.57	990097.84	1889.48
426	20779.59	990097.74	1889.48
427	20779.61	990097.64	1889.48
428	20779.62	990097.54	1889.48
429	20779.64	990097.44	1889.48
430	20779.65	990097.34	1889.48
431	20779.67	990097.24	1889.48
432	20779.68	990097.14	1889.48
433	20779.70	990097.04	1889.48
434	20779.71	990096.94	1889.48
435	20779.73	990096.84	1889.48
436	20779.74	990096.74	1889.48
437	20779.76	990096.64	1889.48
438	20779.77	990096.54	1889.48
439	20779.79	990096.44	1889.48
440	20779.80	990096.34	1889.48
441	20779.82	990096.24	1889.48
442	20779.83	990096.14	1889.48
443	20779.85	990096.04	1889.48
444	20779.86	990095.94	1889.48
445	20779.88	990095.84	1889.48
446	20779.89	990095.74	1889.48
447	20779.91	990095.64	1889.48
448	20779.92	990095.54	1889.48
449	20779.94	990095.44	1889.48
450	20779.95	990095.34	1889.48
451	20779.97	990095.24	1889.48
452	20779.98	990095.14	1889.48
453	20780.00	990095.04	1889.48
454	20780.01	990094.94	1889.48
455	20780.03	990094.84	1889.48
456	20780.04	990094.74	1889.48
457	20780.06	990094.64	1889.48
458	20780.07	990094.54	1889.48
459	20780.09	990094.44	1889.48
460	20780.10	990094.34	1889.48
461	20780.12	990094.24	1889.48
462	20780.13	990094.14	1889.48
463	20780.15	990094.04	1889.48
464	20780.16	990093.94	1889.48
465	20780.18	990093.84	1889.48
466	20780.19	990093.74	1889.48
467	20780.21	990093.64	1889.48
468	20780.22	990093.54	1889.48
469	20780.24	990093.44	1889.48
470	20780.25	990093.34	1889.48
471	20780.27	990093.24	1889.48
472	20780.28	990093.14	1889.48
473	20780.30	990093.04	1889.48
474	20780.31	990092.94	1889.48
475	20780.33	990092.84	1889.48
476	20780.34	990092.74	1889.48
477	20780.36	990092.64	1889.48
478	20780.37	990092.54	1889.48
479	20780.39	990092.44	1889.48
480	20780.40	990092.34	1889.48
481	20780.42	990092.24	1889.48
482	20780.43	990092.14	1889.48
483	20780.45	990092.04	1889.48
484	20780.46	990091.94	1889.48
485	20780.48	990091.84	1889.48

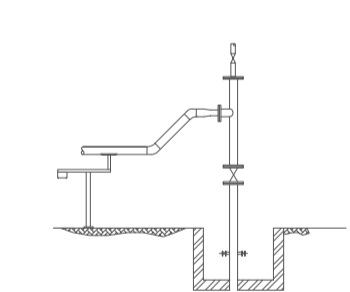

DETAIL 2

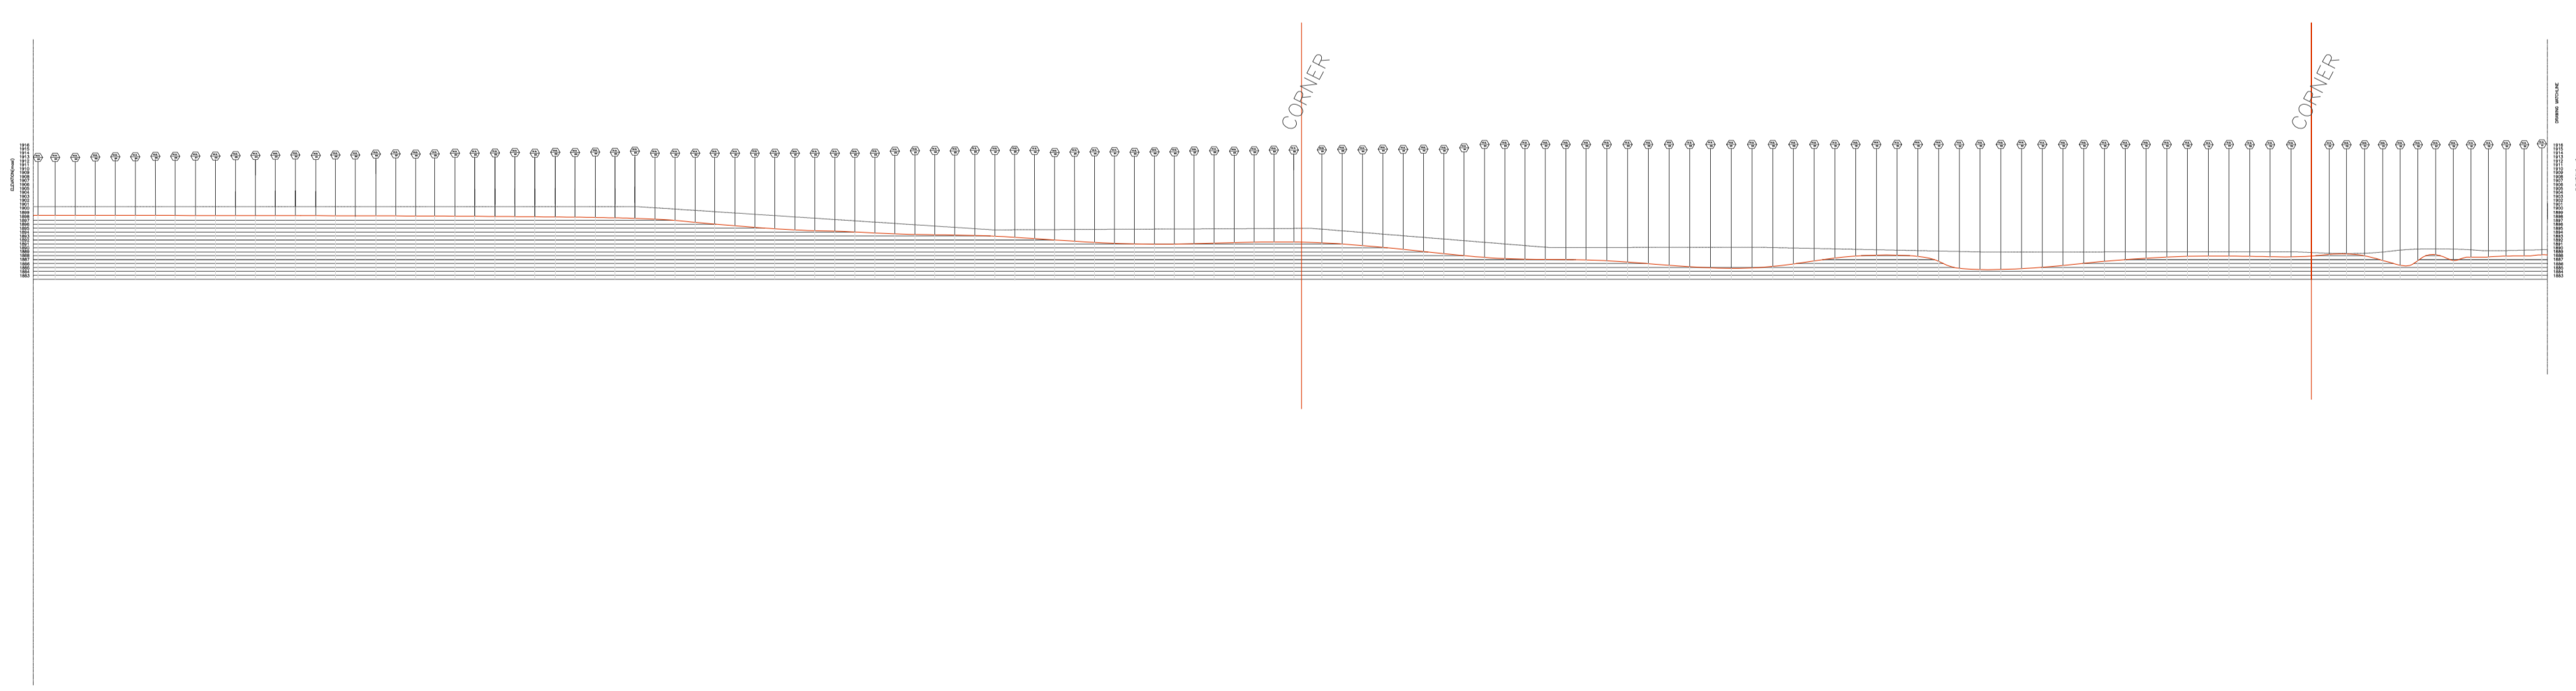

FIRM NAME AND ADDRESS

PROJECT NAME

CONNECTION OF MAKE UP WELLS OW-53B, OW-53C AND OW-53D AT OLKARIA GEOTHERMAL PROJECT

DRAWING NAME

PLAN AND PROFILE SHEET 7

DRAWING No.

OW-53-SFD-EB-DRG-009

Date

24/03/2019

Scale

1:1