



OW-53-SFD-EB-011

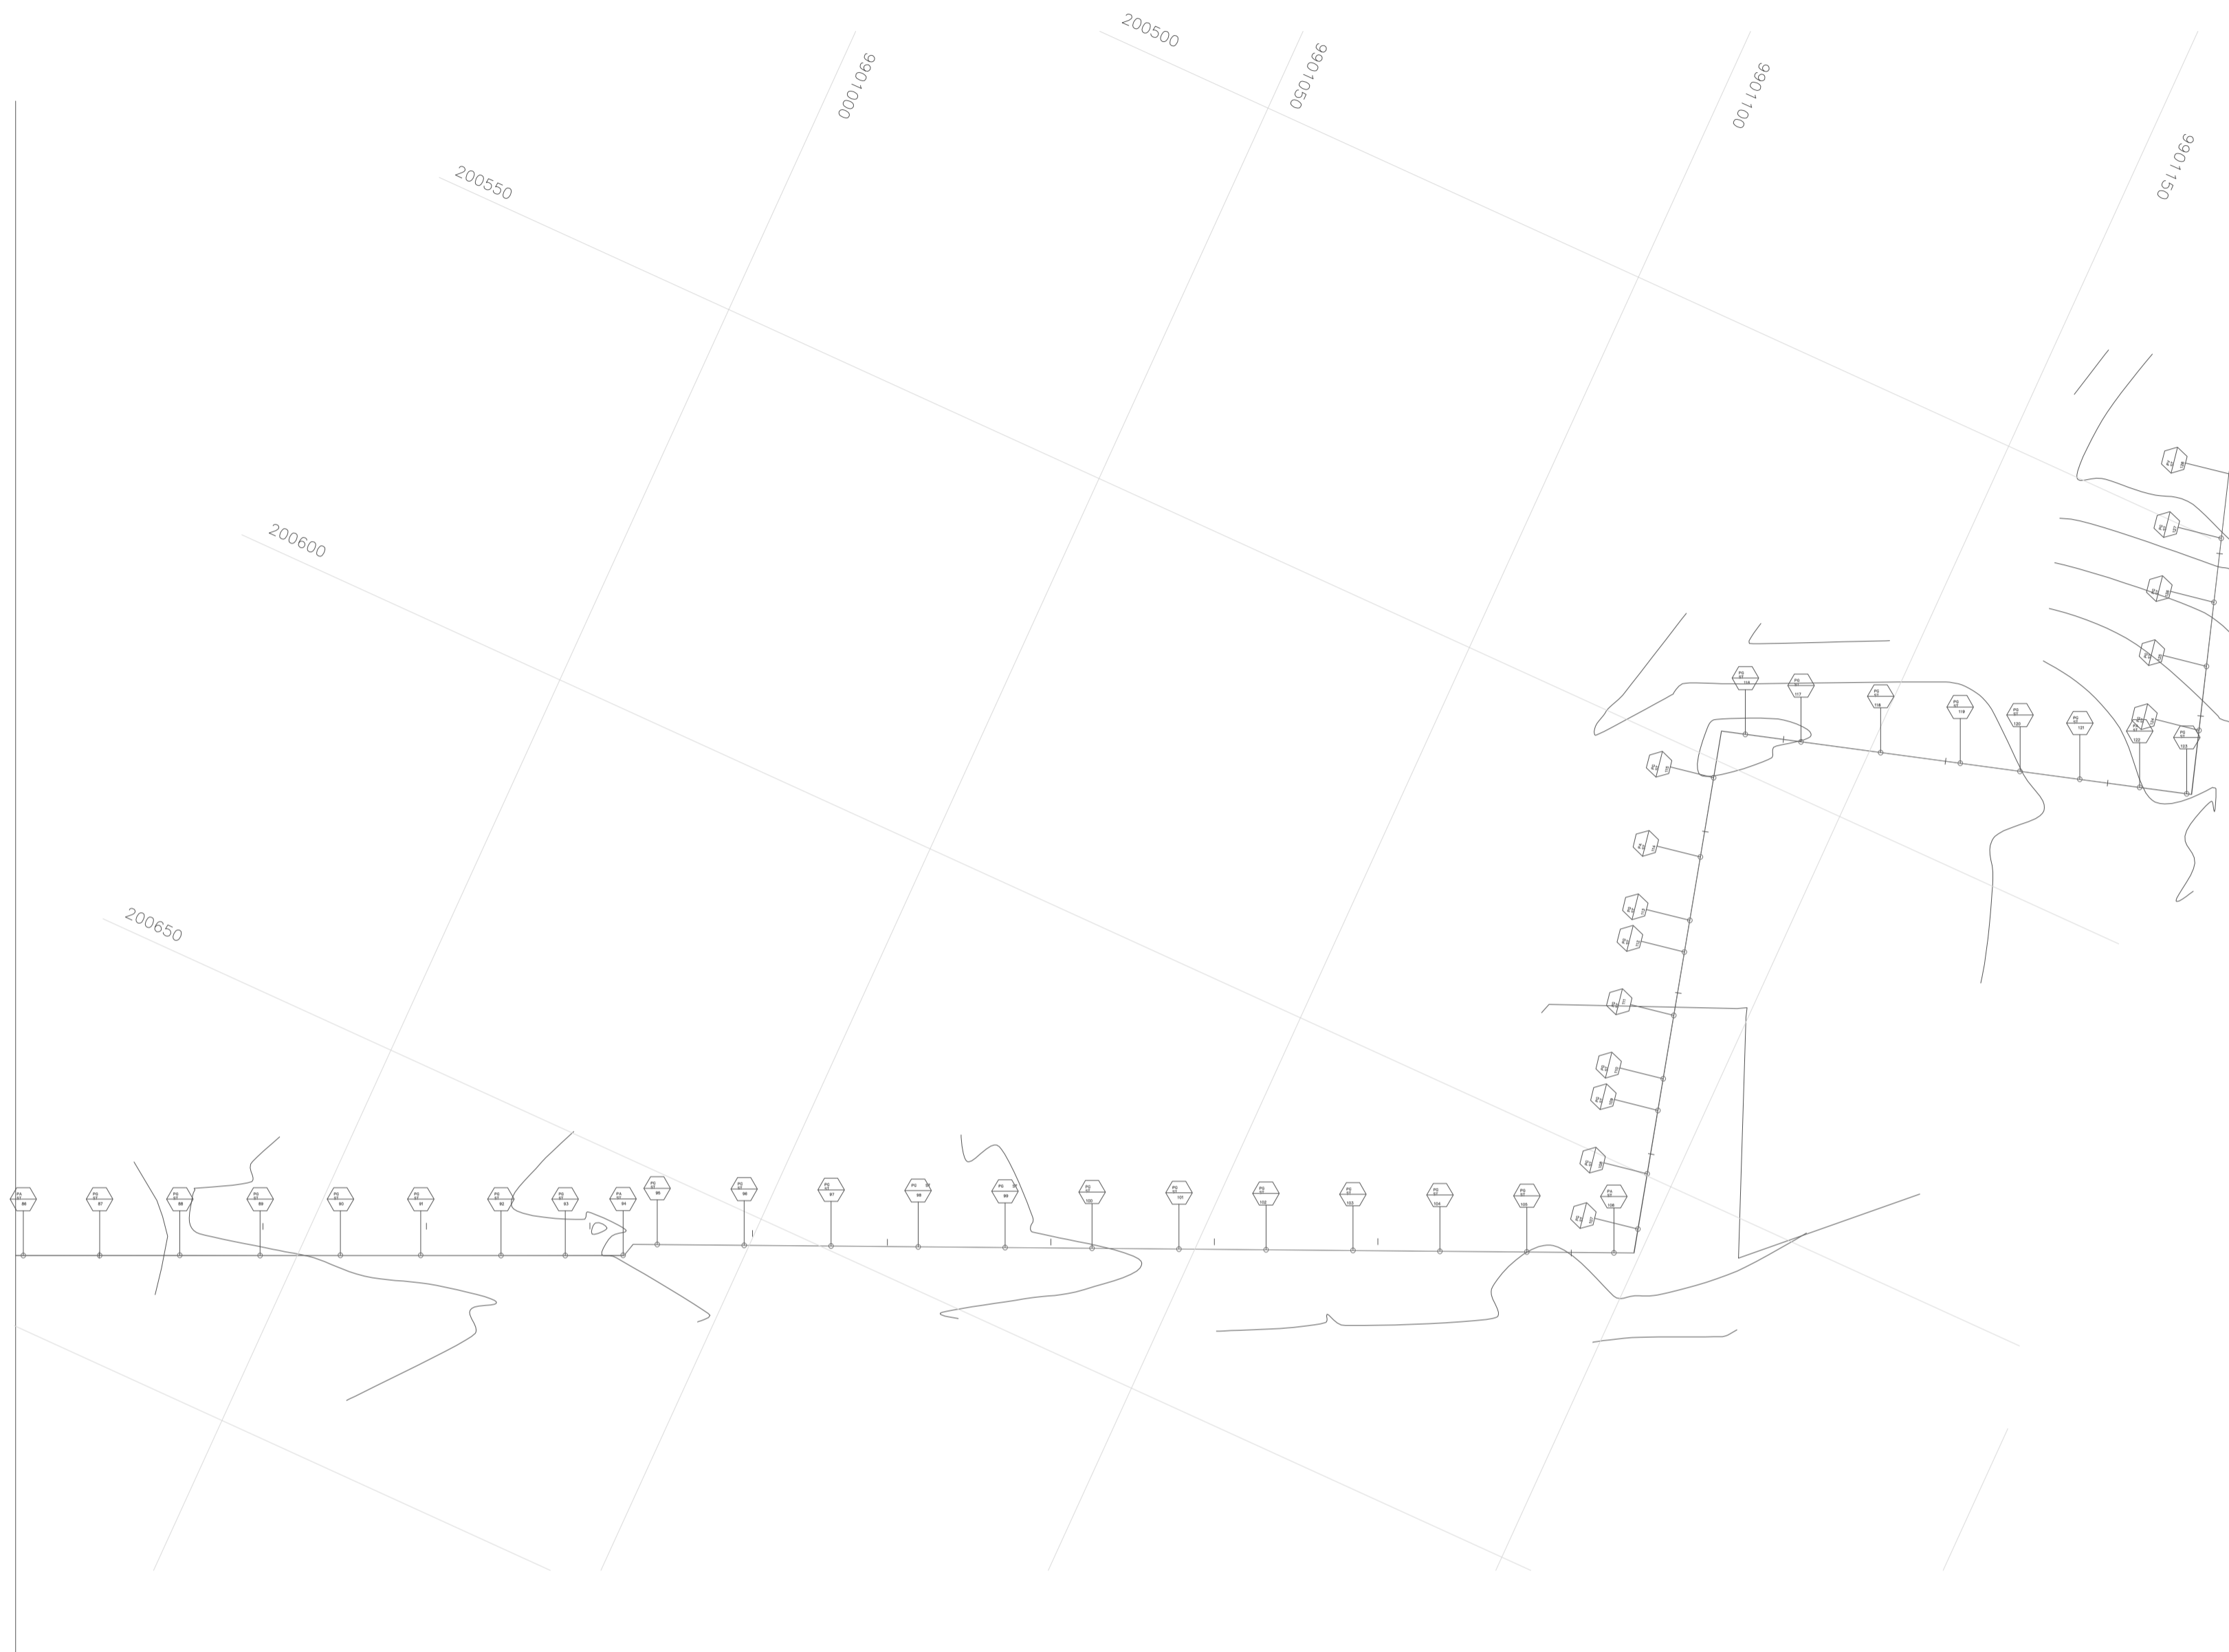

OW-53-SFD-EB-013


DRAWING INFORMATION

PROJECT NAME

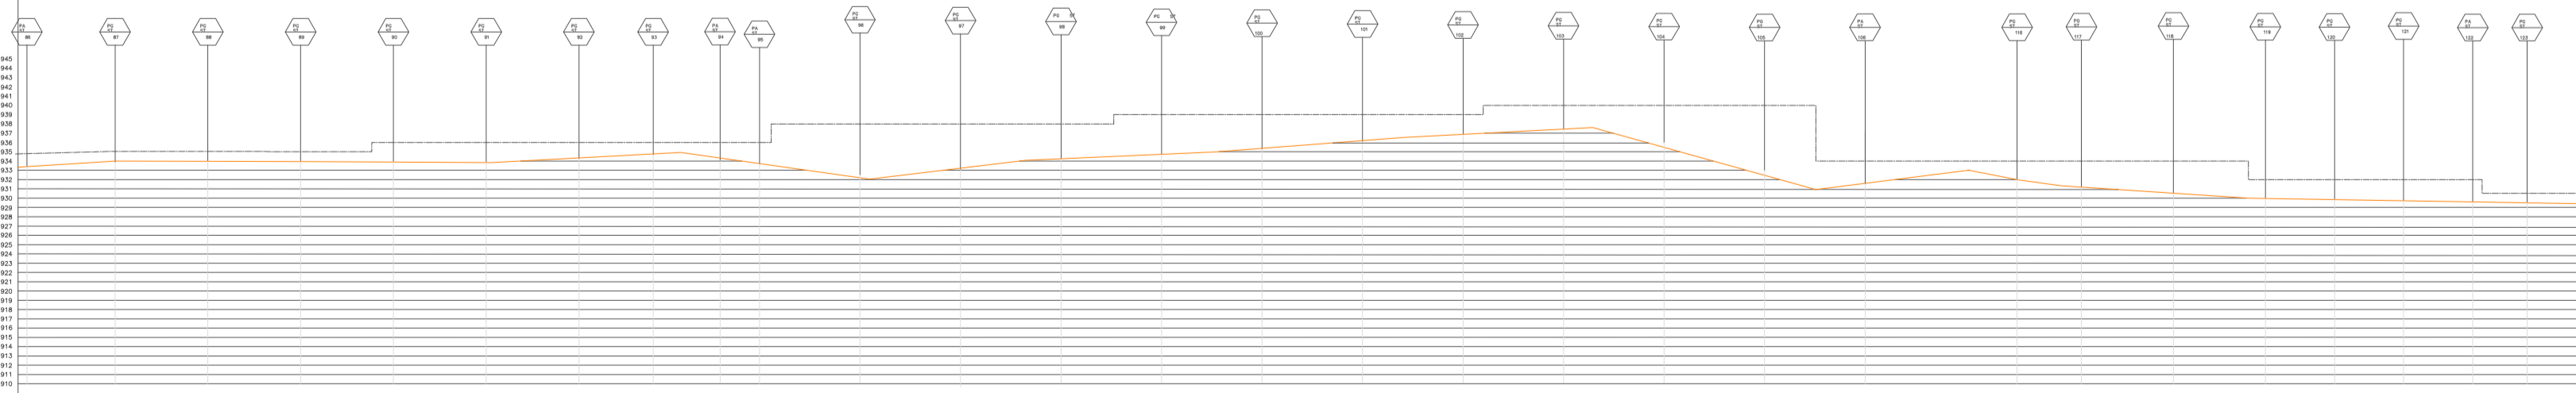

Support Name	Eastings	Northings	Elevations
86	200690.334	9901221.976	1933.24
87	200685.836	9901230.443	1934.00
88	200682.132	9901239.968	1934.00
89	200677.899	9901249.228	1934.00
90	200674.459	9901258.489	1934.00
91	200669.961	9901267.220	1934.00
92	200666.522	9901274.364	1934.30
93	200663.082	9901280.714	1934.48
94	200661.230	9901284.153	1934.12
95	200656.997	9901294.208	1933.79
96	200652.234	9901303.997	1932.12
97	200648.530	9901313.787	1933.16
98	200643.238	9901323.576	1934.18
99	200639.534	9901333.366	1934.42
100	200635.301	9901343.156	1935.28
101	200631.067	9901352.945	1936.31
102	200626.569	9901362.999	1936.00
103	200622.072	9901373.054	1936.21
104	200618.367	9901382.579	1936.00
105	200614.134	9901392.897	1933.00
106	200609.371	9901393.956	1931.86
116	200544.548	9901385.489	1932.00
117	200541.903	9901395.279	1931.42
118	200538.463	9901405.068	1930.33
119	200536.876	9901412.212	1929.08
120	200535.023	9901419.356	1929.89
121	200532.642	9901426.764	1929.58
122	200523.382	9901429.939	1929.35
123	200515.444	9901427.558	1929.09

FIRM NAME AND ADDRESS



KenGen
Energy for the nation

PROJECT NAME

CONNECTION OF MAKE UP WELLS OW-53B,
OW-53C AND OW-53D AT
OLKARIA GEOTHERMAL PROJECT

DRAWING NAME

PLAN AND PROFILE SHEET 10

DRAWING No.

OW-53-SFD-EB-DRG-012

Date

24/03/2019

Scale

1:1