


NOTES:

1. 250mm thick sorted hardcore
2. 50mm quarry dust/murram to be compacted
3. DPM
4. External wall to be plastered

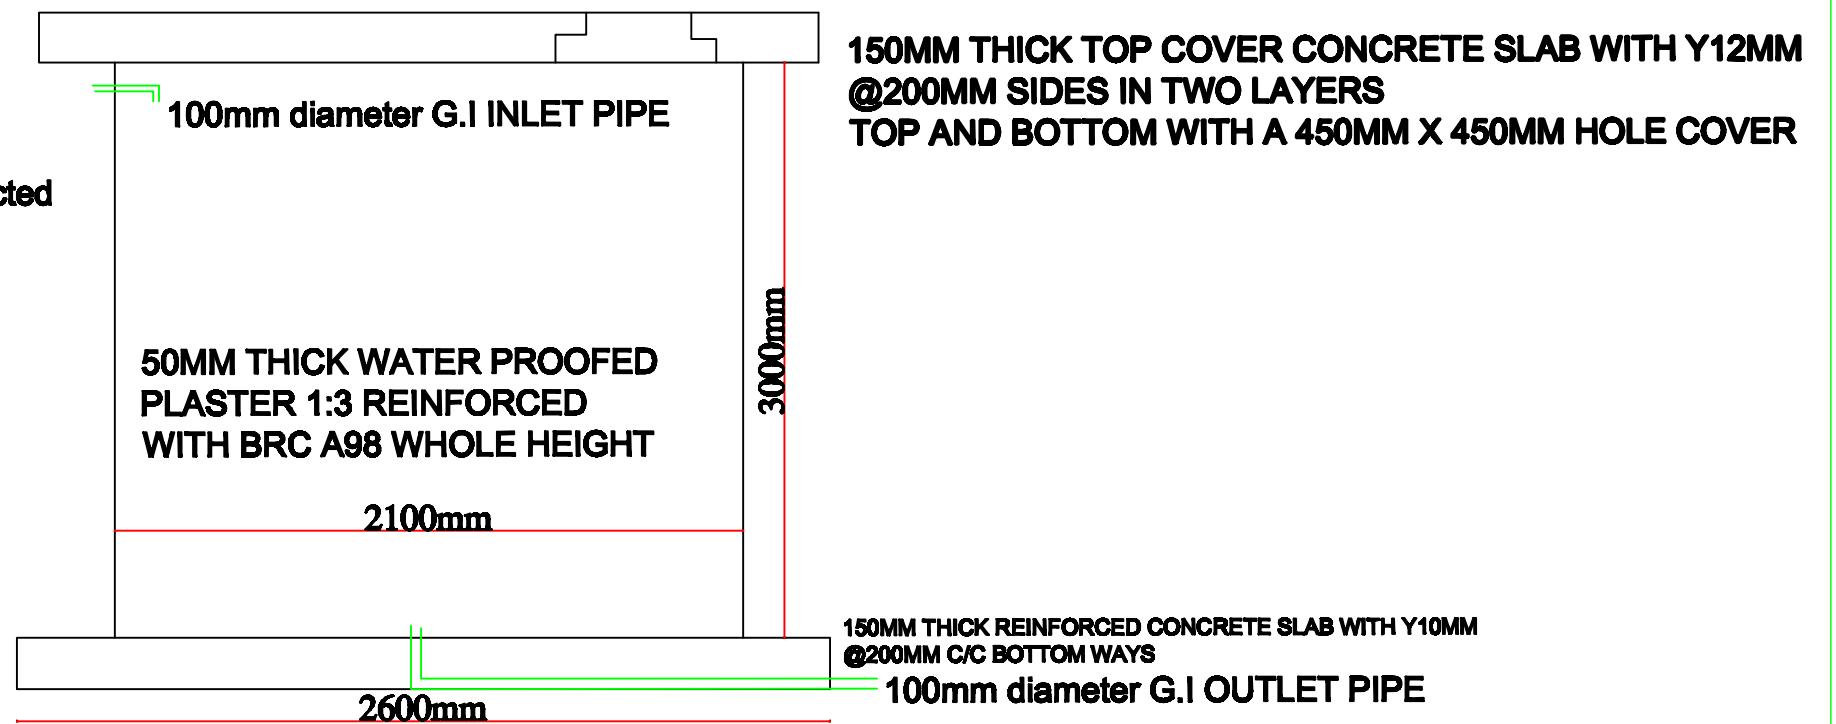

40M3 WATER TANK	Scale : NOT TO SCALE	Proposed Site Layout	Drawn By : Williams	Sign	Date
		Drawing No. 1	Checked By : Eng.Gumo		08.05.2017