


North Elevation ▽

West Elevation ▽

East Elevation ▽

South Elevation ▽

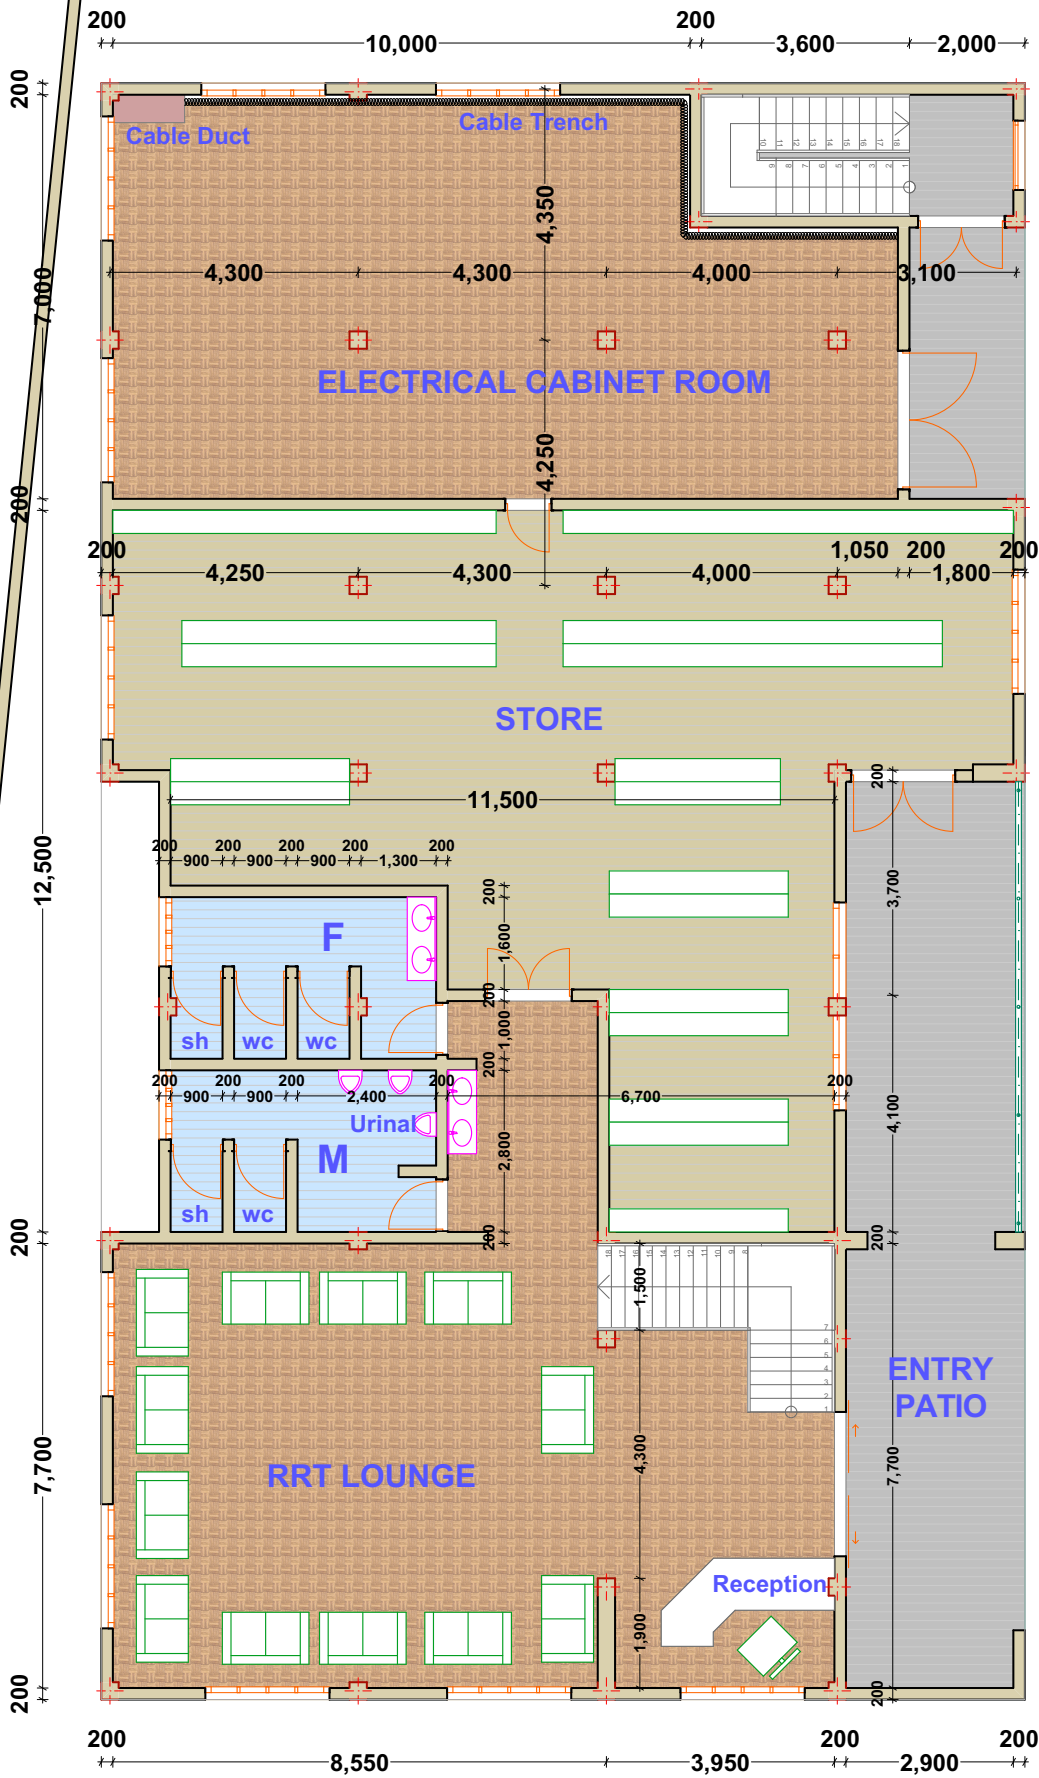

# GROUND FLOOR PLAN DETAILS