



NOTES

1. THIS DRAWING TO BE READ IN CONJUNCTION WITH RELEVANT MECHANICAL DRAWINGS

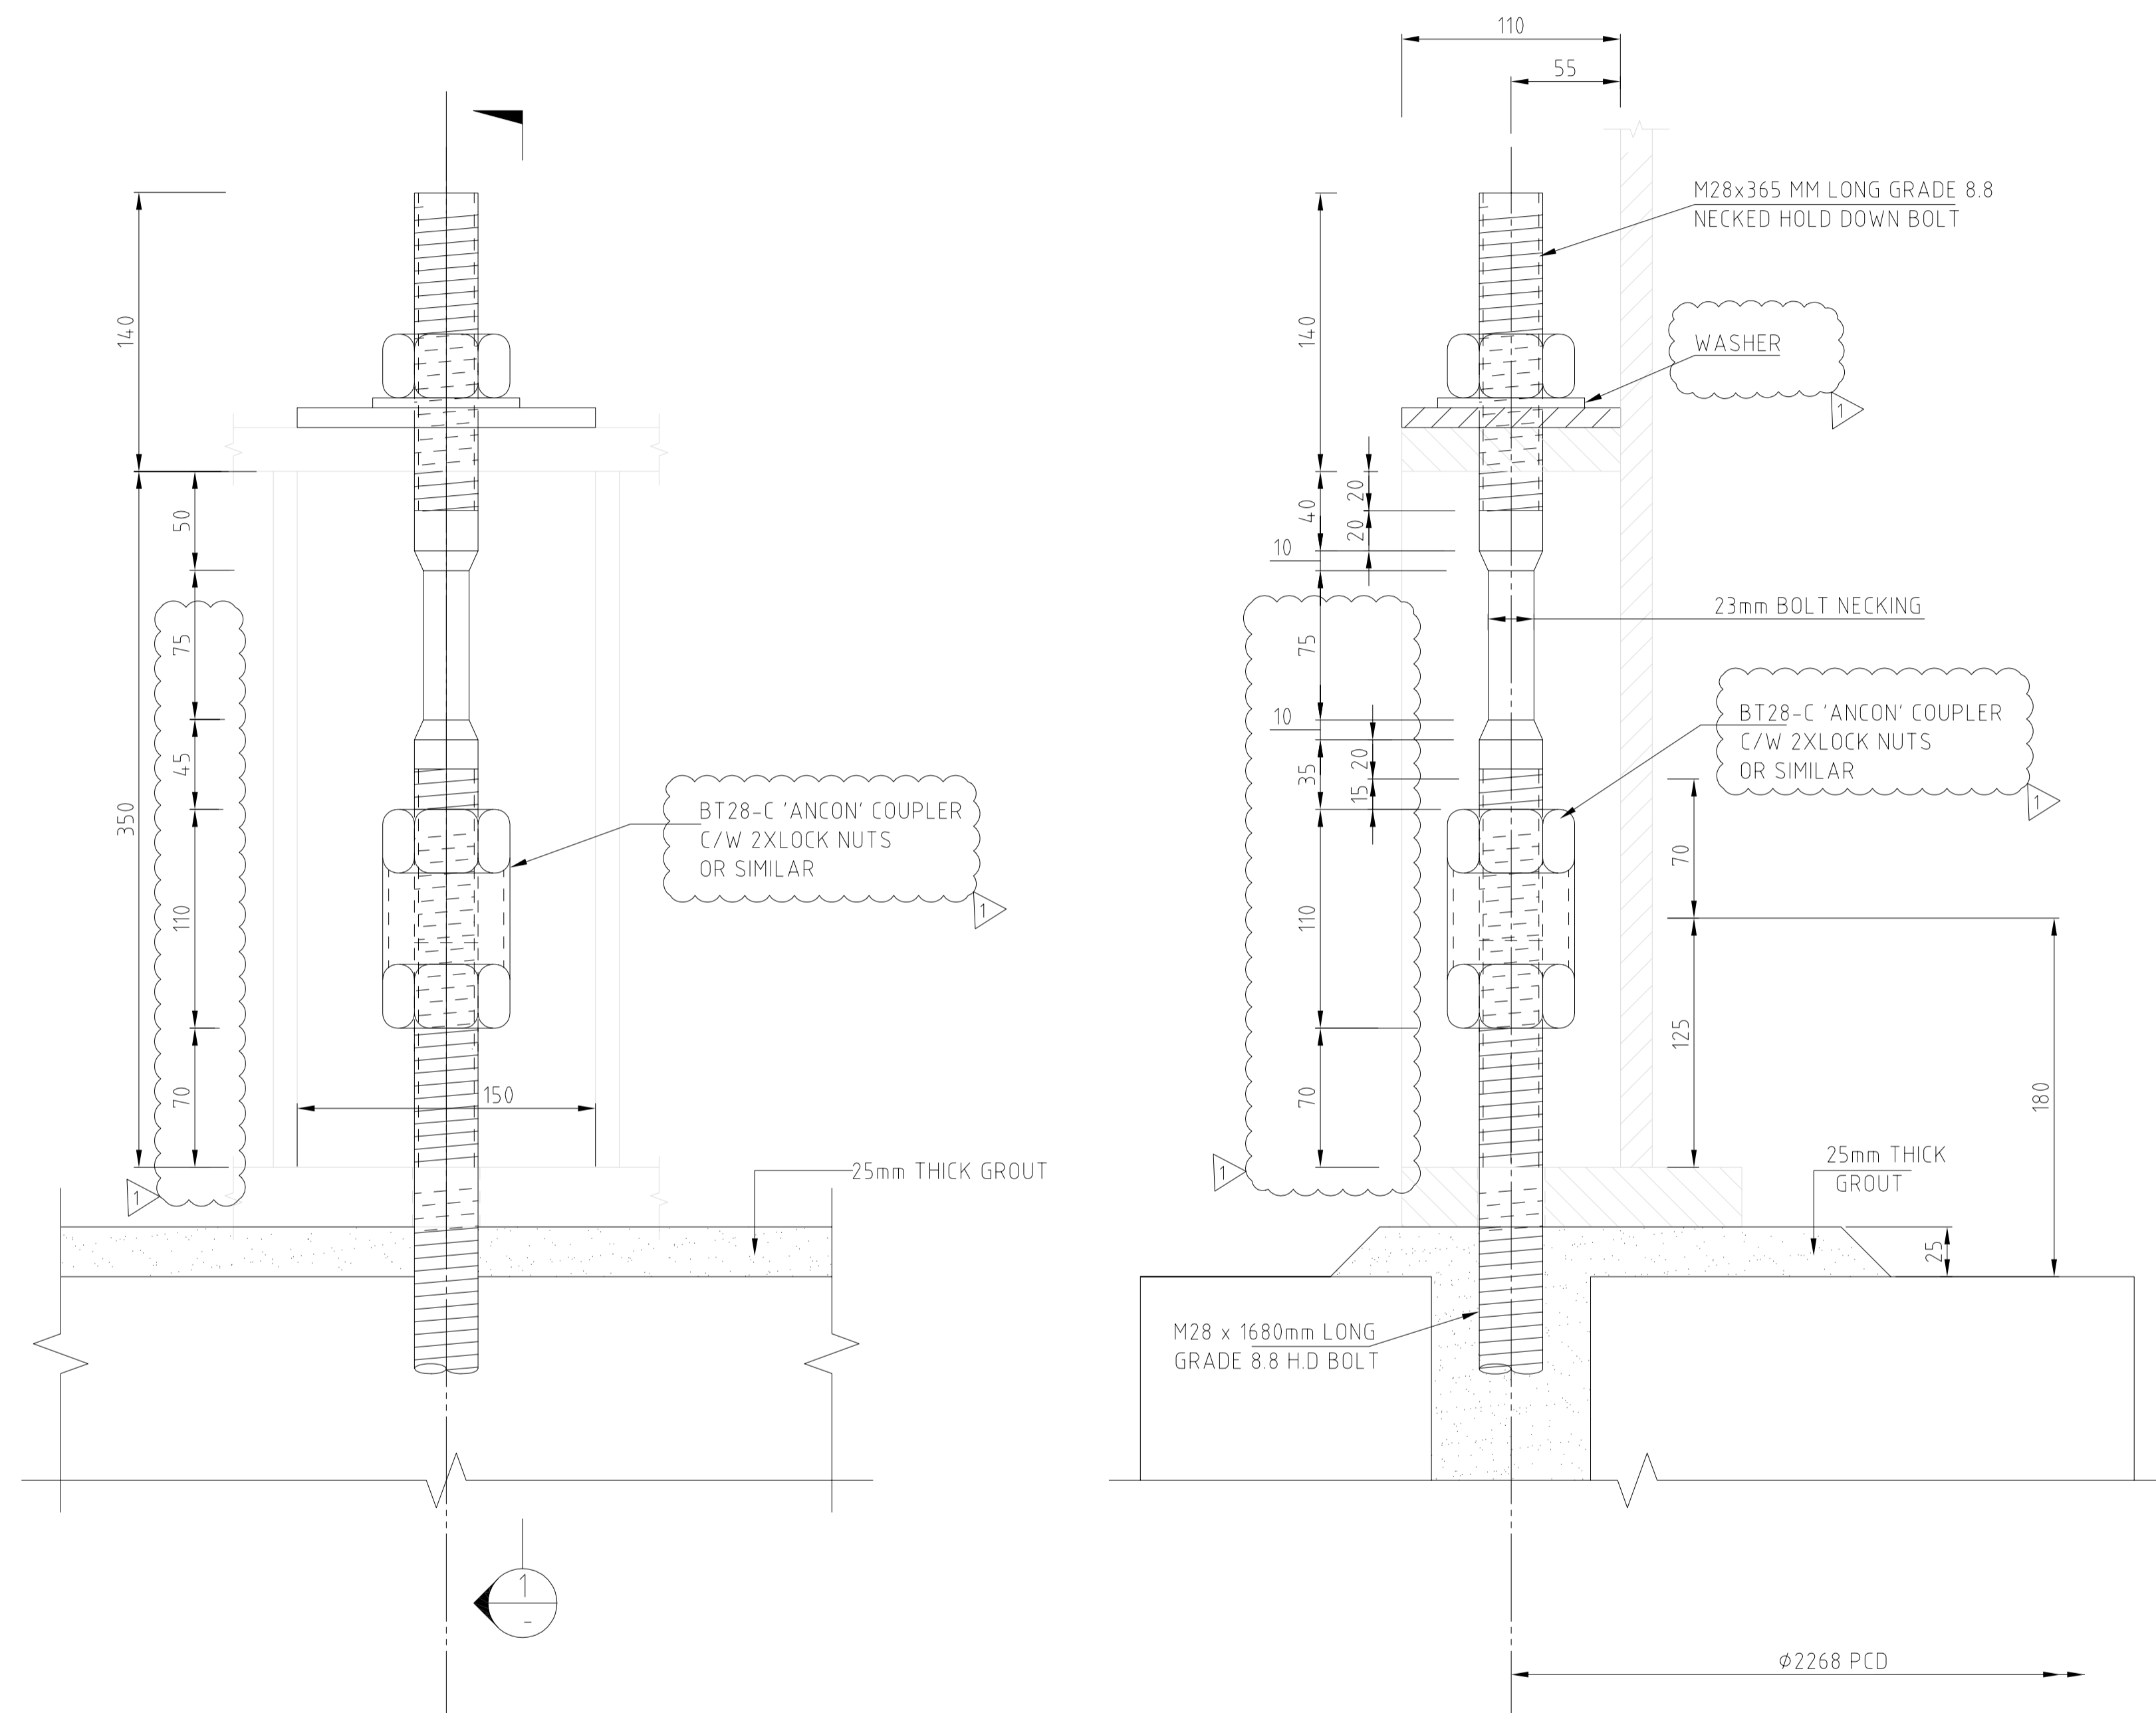

ANCHOR BOLT NECK DETAILS  
SCALE 1:2.5

SECTION 1  
SCALE 1:2.5

|   |  |
|---|--|
| Firm Name and Address   |  |
|      |  |
| Project Name  |  |
| CONNECTION OF MAKE UP WELLS<br>OW-53B, OW-53C AND OW-53D<br>AT OLKARIA GEOTHERMAL PROJECT |  |
| Drawing Title   |  |
| SEPARATOR TYPE 1.7<br>ANCHOR BOLT NECK DETAILS  |  |
| Drawing No.   |  |
| OW-53-SFD-EB-DRG-035  |  |
| Date  |  |
| 24/03/2019  |  |
| Scale   |  |
| As noted  |  |