


OLKARIA 2

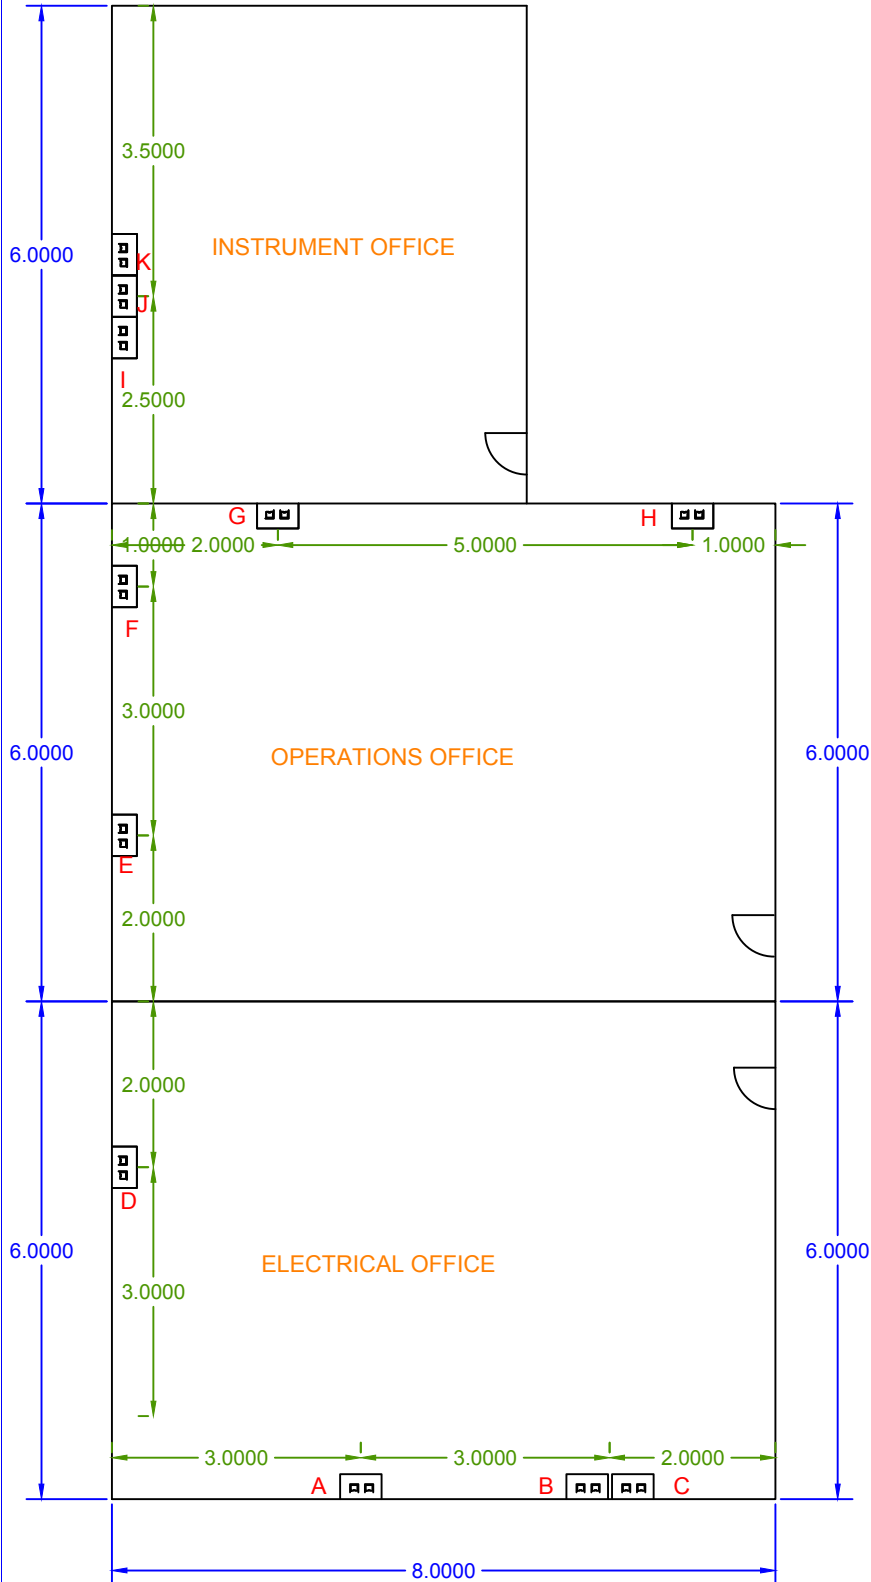

All measurements are in meters	
The SwitchBox is located in another room 38m away	
The SwitchBox is elevated 2m from the ground	
Cable Calculations (in meters)	
A	82
B	88
C	88
D	82
E	90
F	96
G	100
H	110
I	103
J	104
K	104
TOTAL	1047
TOTAL APPROX	1100